



LEGEND

 

THIRD FLOOR PLAN

 

THE DUFFERIN-PEEL CATHOLIC DISTRICT SCHOOL BOARD

40 MATHESON BOULEVARD WEST
MISSISSAUGA, ONTARIO L5R 3H5

SCHOOL ADDRESS
**50 Bristol Road W.
Mississauga**

SCHOOL NAME
**St. Francis Xavier
Secondary School**

DRAWING TITLE
**Third Floor
Plan**



SCALE
1:350

drawn by **S.K.** approved by **J.Attard**

Eng. Drafting Tech. Date

date **Mar 2020** sheet **3** of **3**

LEGEND

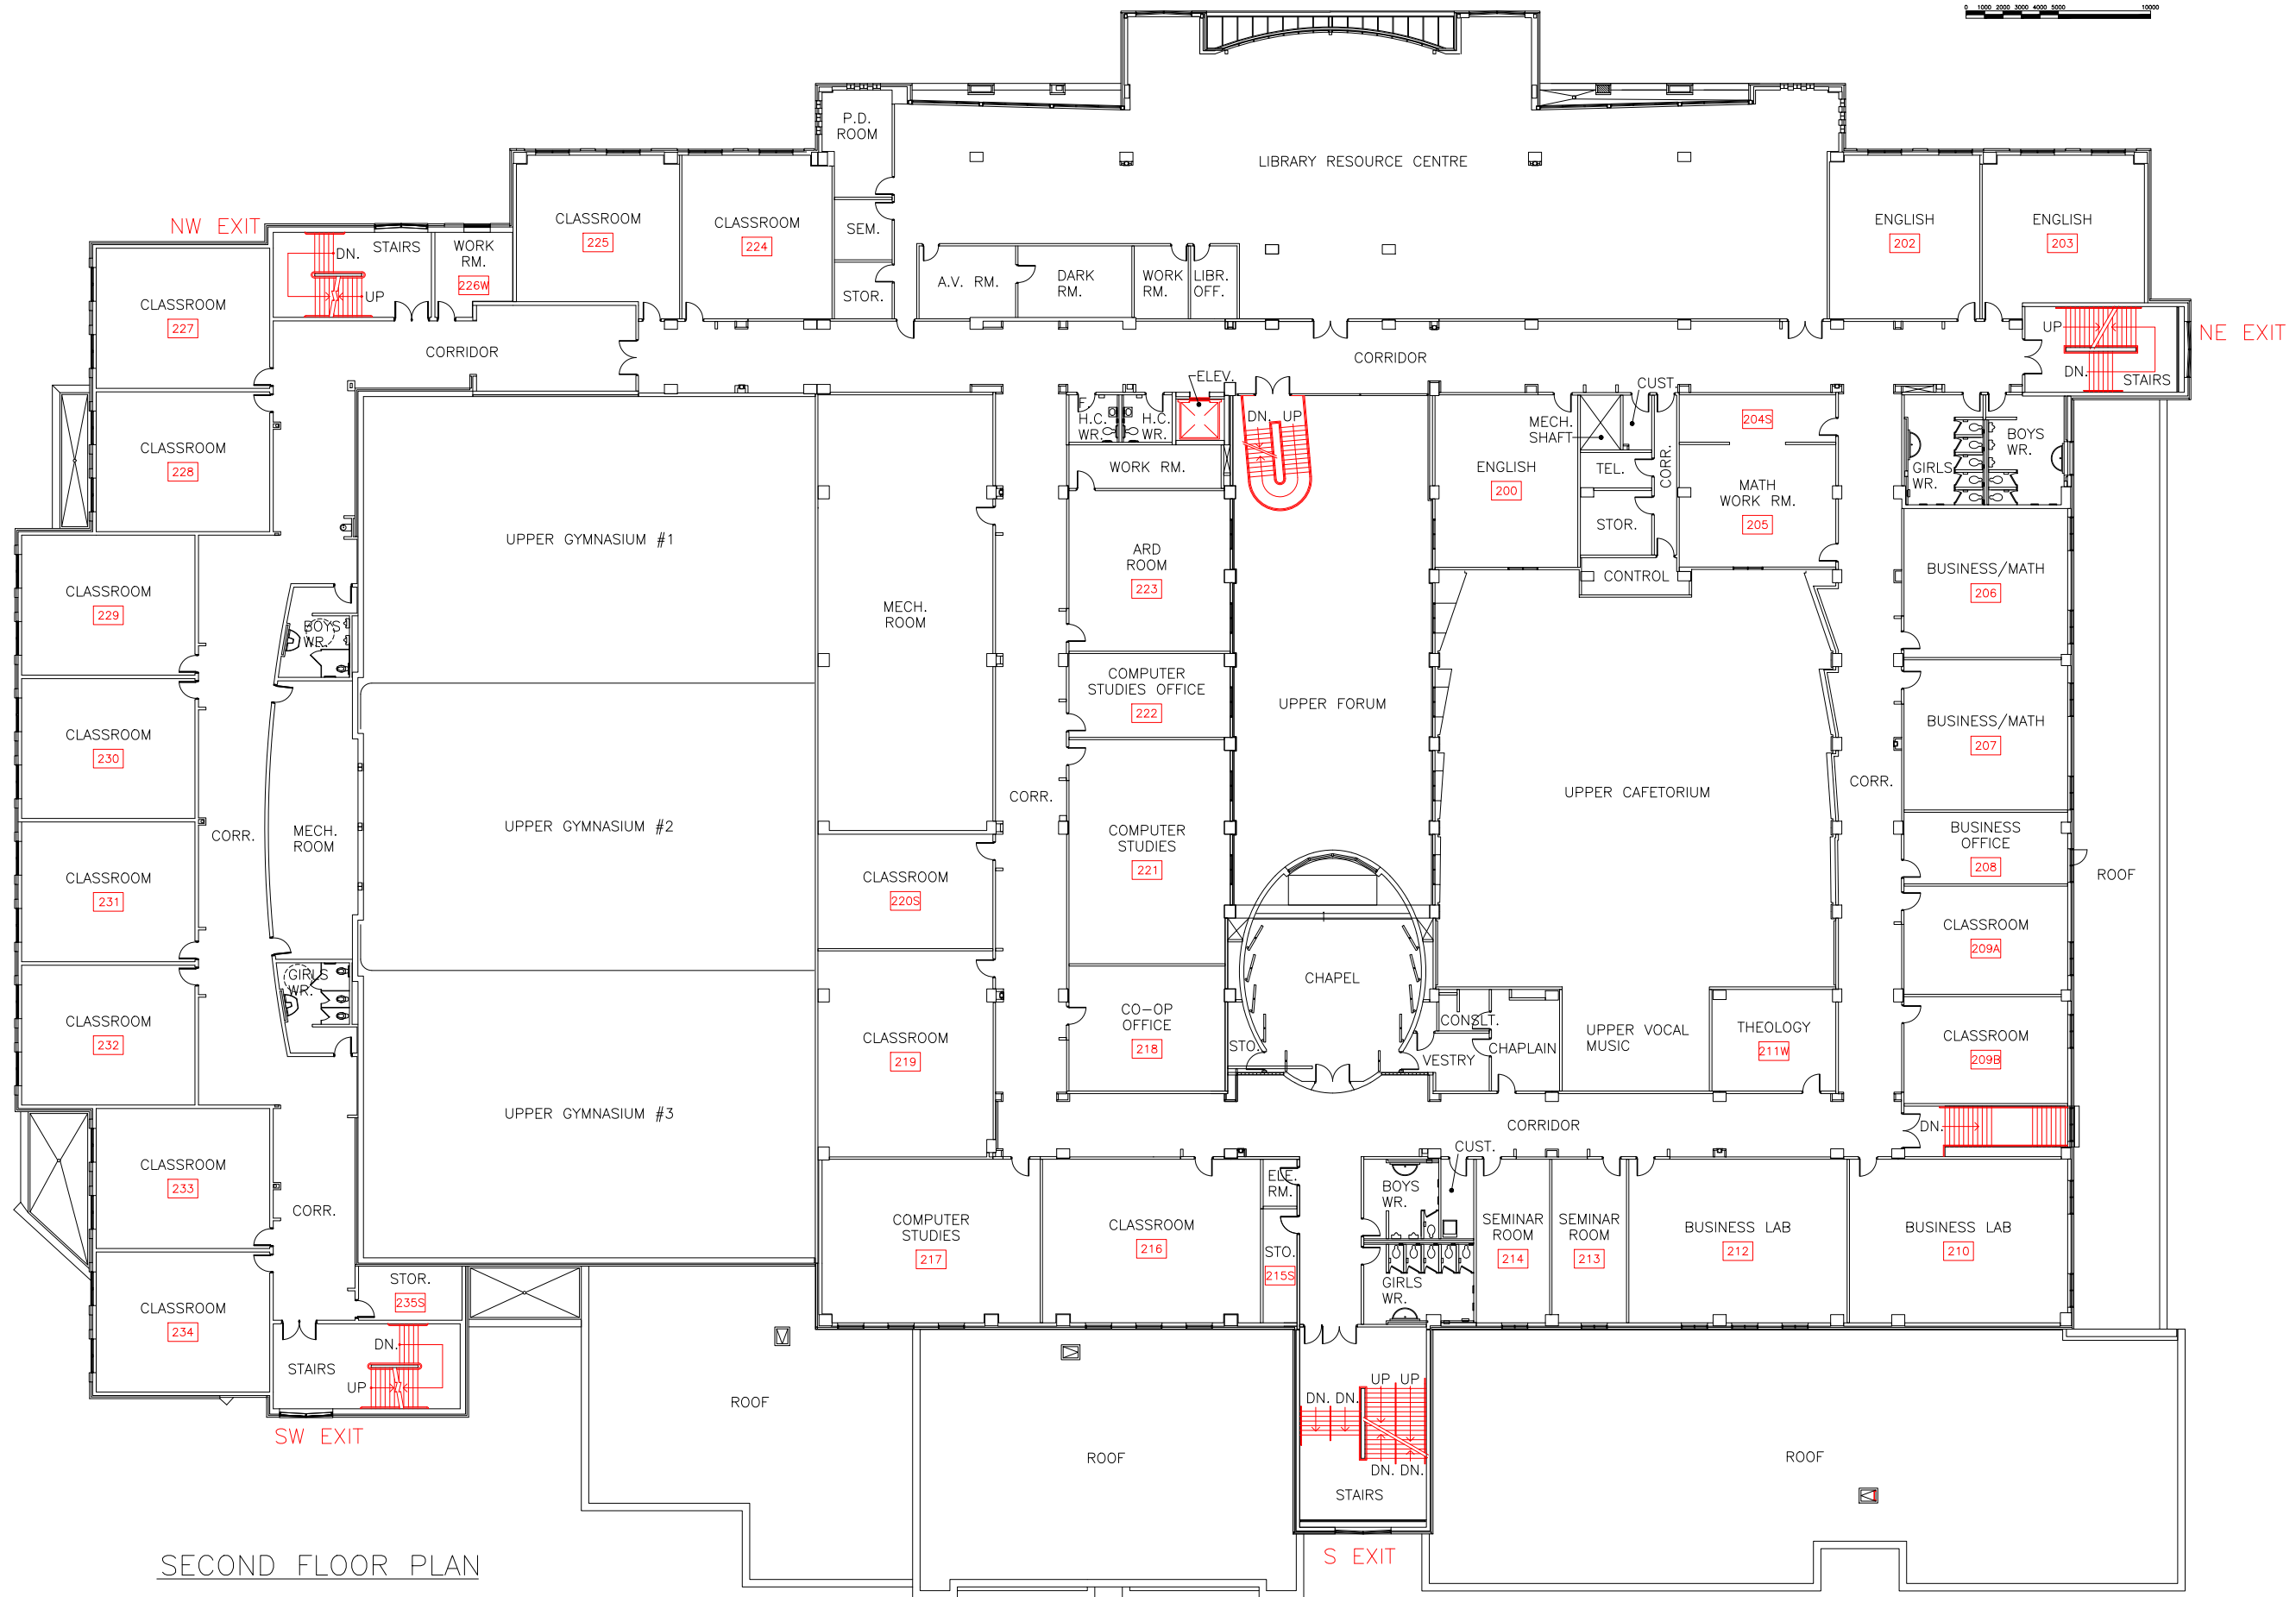 

THE DUFFERIN-PEEL CATHOLIC DISTRICT SCHOOL BOARD

40 MATHESON BOULEVARD WEST
MISSISSAUGA, ONTARIO L5R 3H5

SCHOOL ADDRESS

50 Bristol Road W.
Mississauga

SCHOOL NAME

St. Francis Xavier
Secondary School

DRAWING TITLE

Second Floor
Plan

SCALE

1:350





drawn by S.K. approved by J.Attard

Eng. Drafting Tech. Date

date Mar 2020 sheet 2 of 3

SECOND FLOOR PLAN

LEGEND

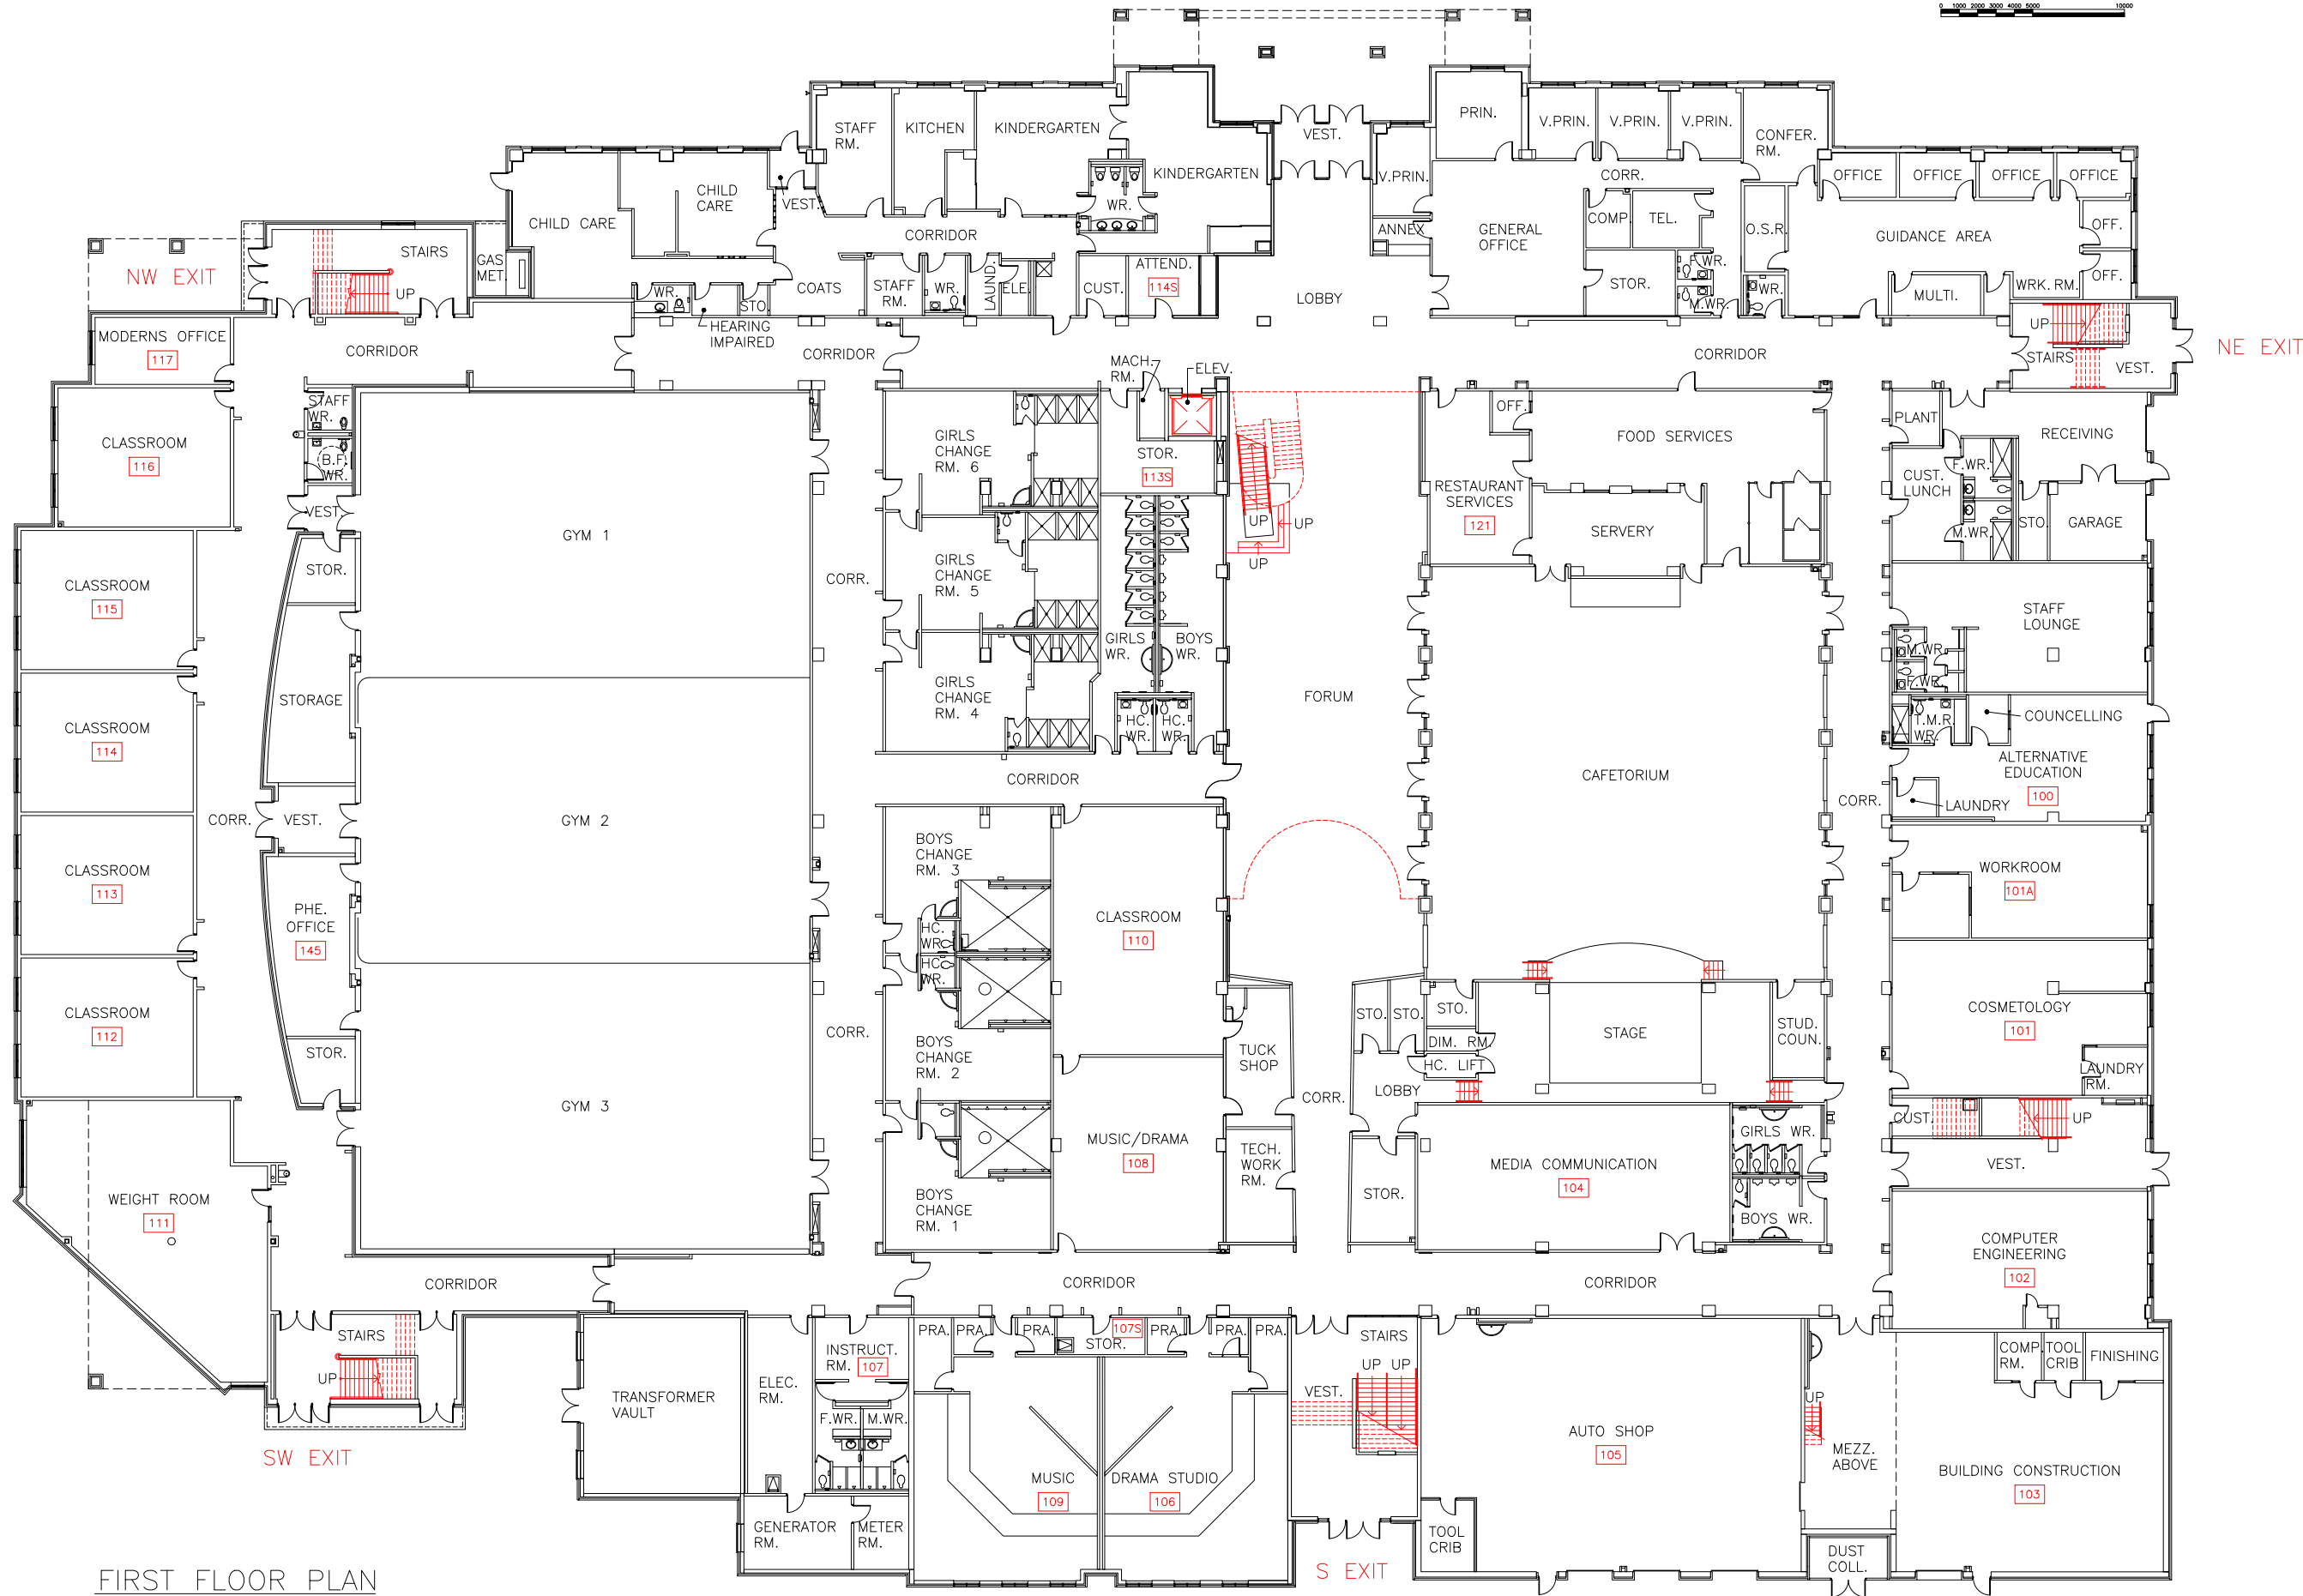 

FIRST FLOOR PLAN



THE DUFFERIN-PEEL CATHOLIC DISTRICT SCHOOL BOARD

40 MATHESON BOULEVARD WEST
MISSISSAUGA, ONTARIO L5R 3H5

SCHOOL ADDRESS

50 Bristol Road W.
Mississauga

SCHOOL NAME

St. Francis Xavier
Secondary School

DRAWING TITLE

First Floor
Plan

SCALE

1:350



drawn by
S.K.

approved by
J.Attard

Eng. Drafting Tech. Date

date Mar 2020 sheet 1 of 3